


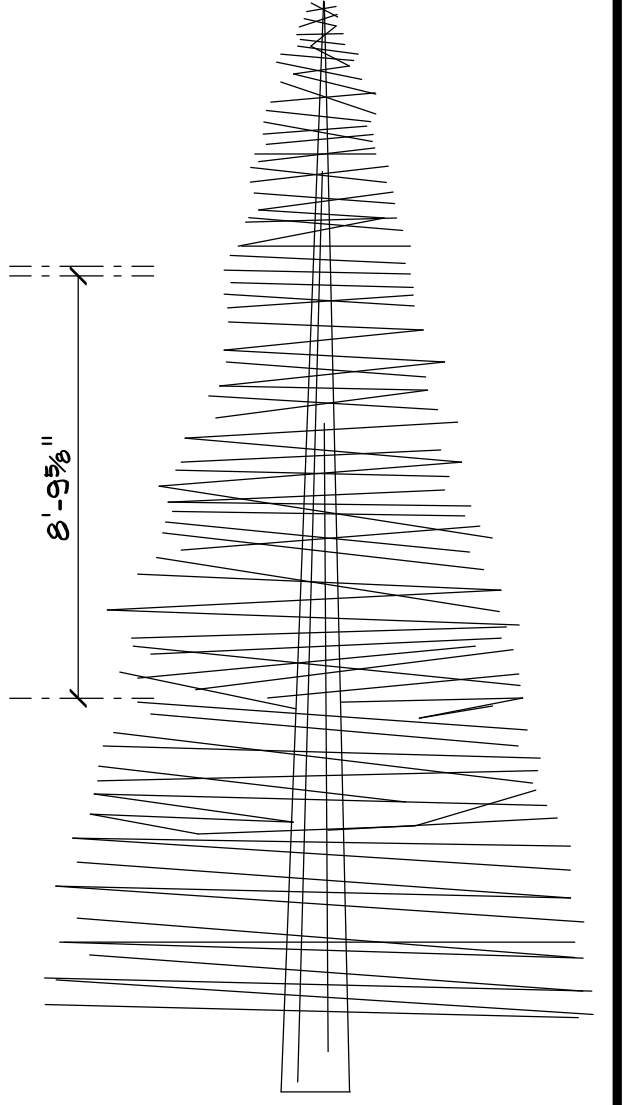

FRONT ELEVATION




RIGHT ELEVATION

Sheet No.

1

PROJECT
 2007 MABA Parade of Homes
 Grosbeak Glen Lot 105 Wolf Hollow
 Windsor

SCALE 1/4" = 1'
 DATE 19 Oct 2006
 DRAWN BY MV
 JOB NO. 06-09
 REVISED 6 Nov 2006

 

TimberLane Builders LLC

3441 Timber Lane

Mike Yilstrup Phone: (608) 438-4511

Cross Plains, WI 53528

Fax: (608) 798-0428