




FRONT ELEVATION

SCALE: 1/8" = 1'-0"

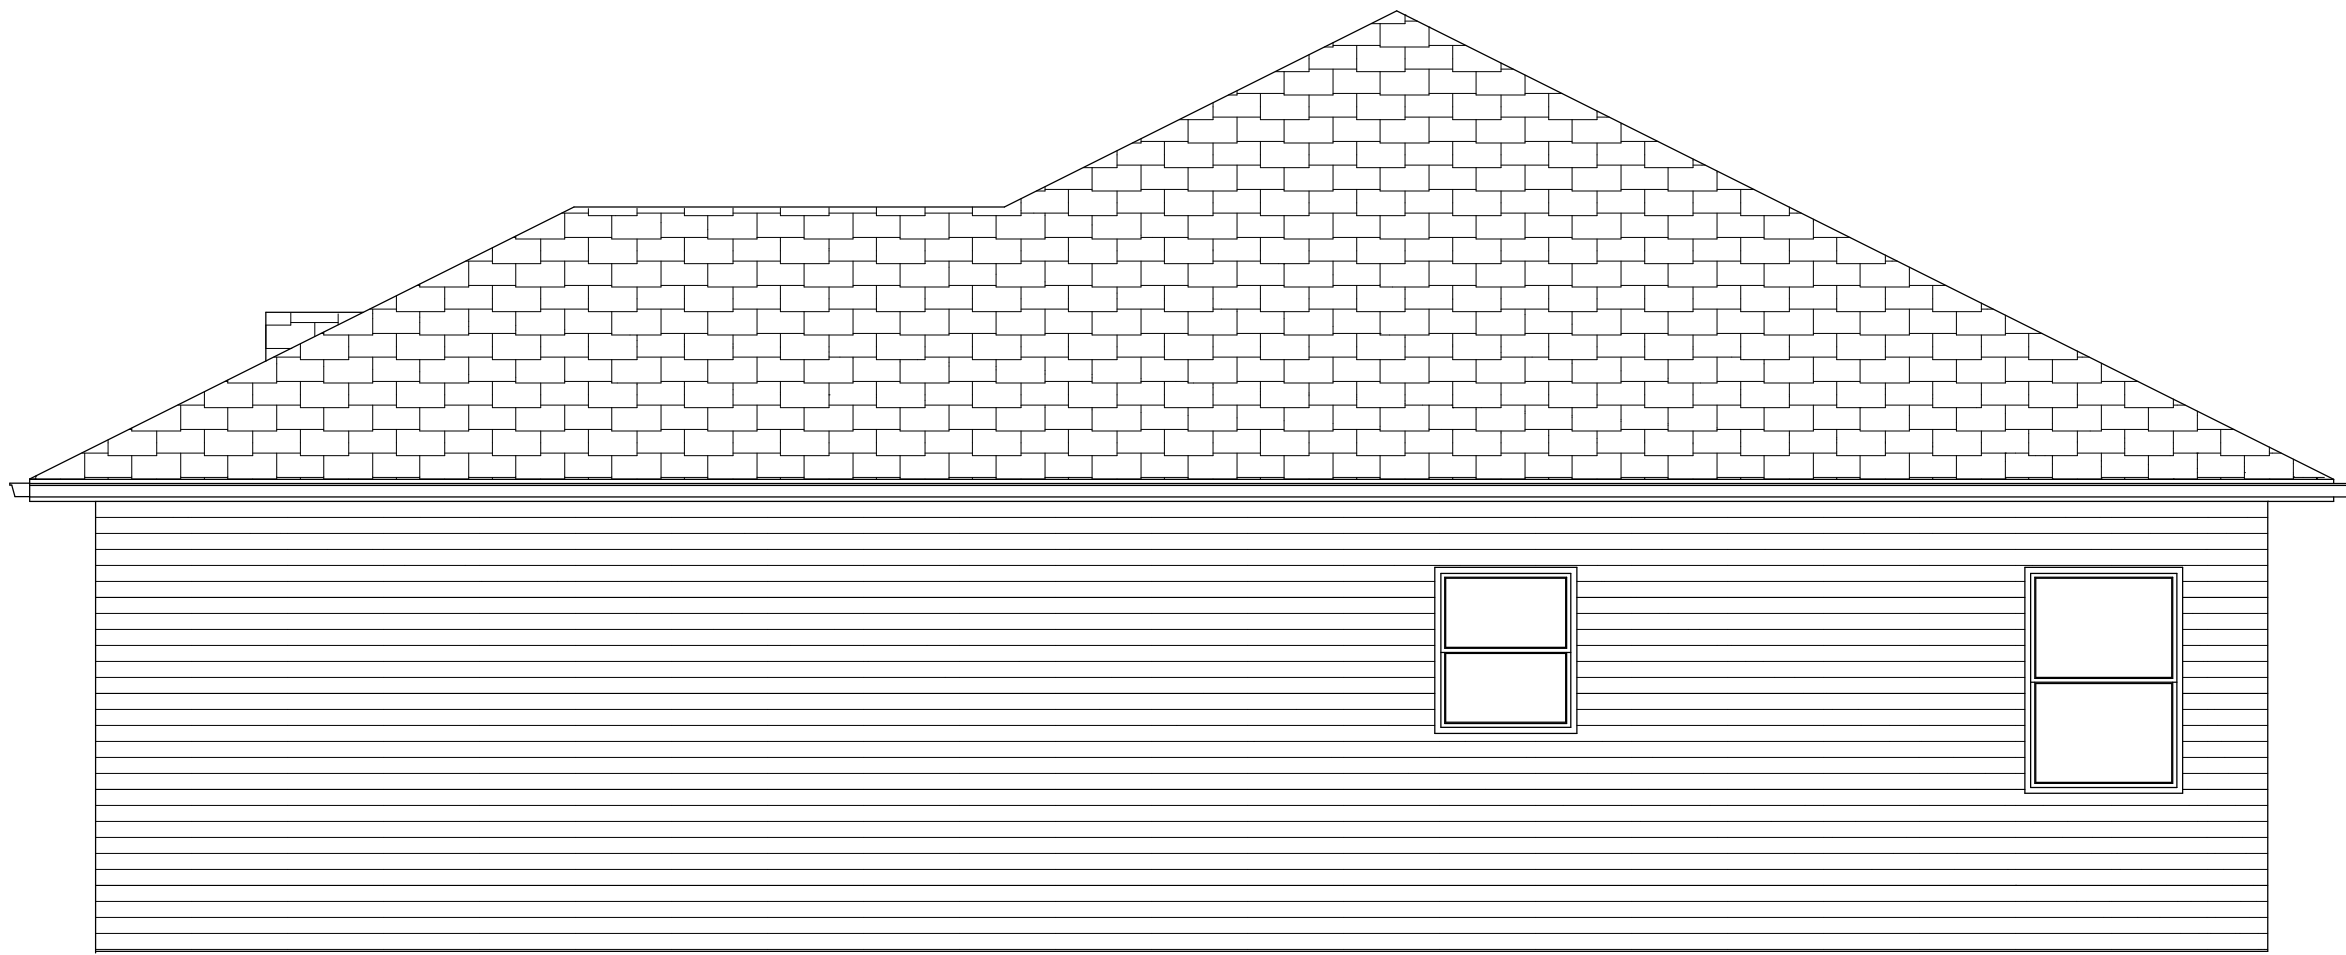

RIGHT ELEVATION

SCALE: 1/8" = 1'-0"

Sheet No.

1

PROJECT
Lot 28 Ripp Drive
Ripp Meadows
Black Earth

SCALE
 1/8" = 1'

DATE
 24 Apr 2007

DRAWN BY
 MV

JOB NO. 07-02

REVISED



TimberLane Builders LLC

3441 Timber Lane Cross Plains, WI 53528 Mylistrup@tbs.net

Mike Yllstrup Phone: (608) 438-4511 Fax: (608) 798-0428