




REAR ELEVATION  
SCALE: 1/4" = 1'-0"

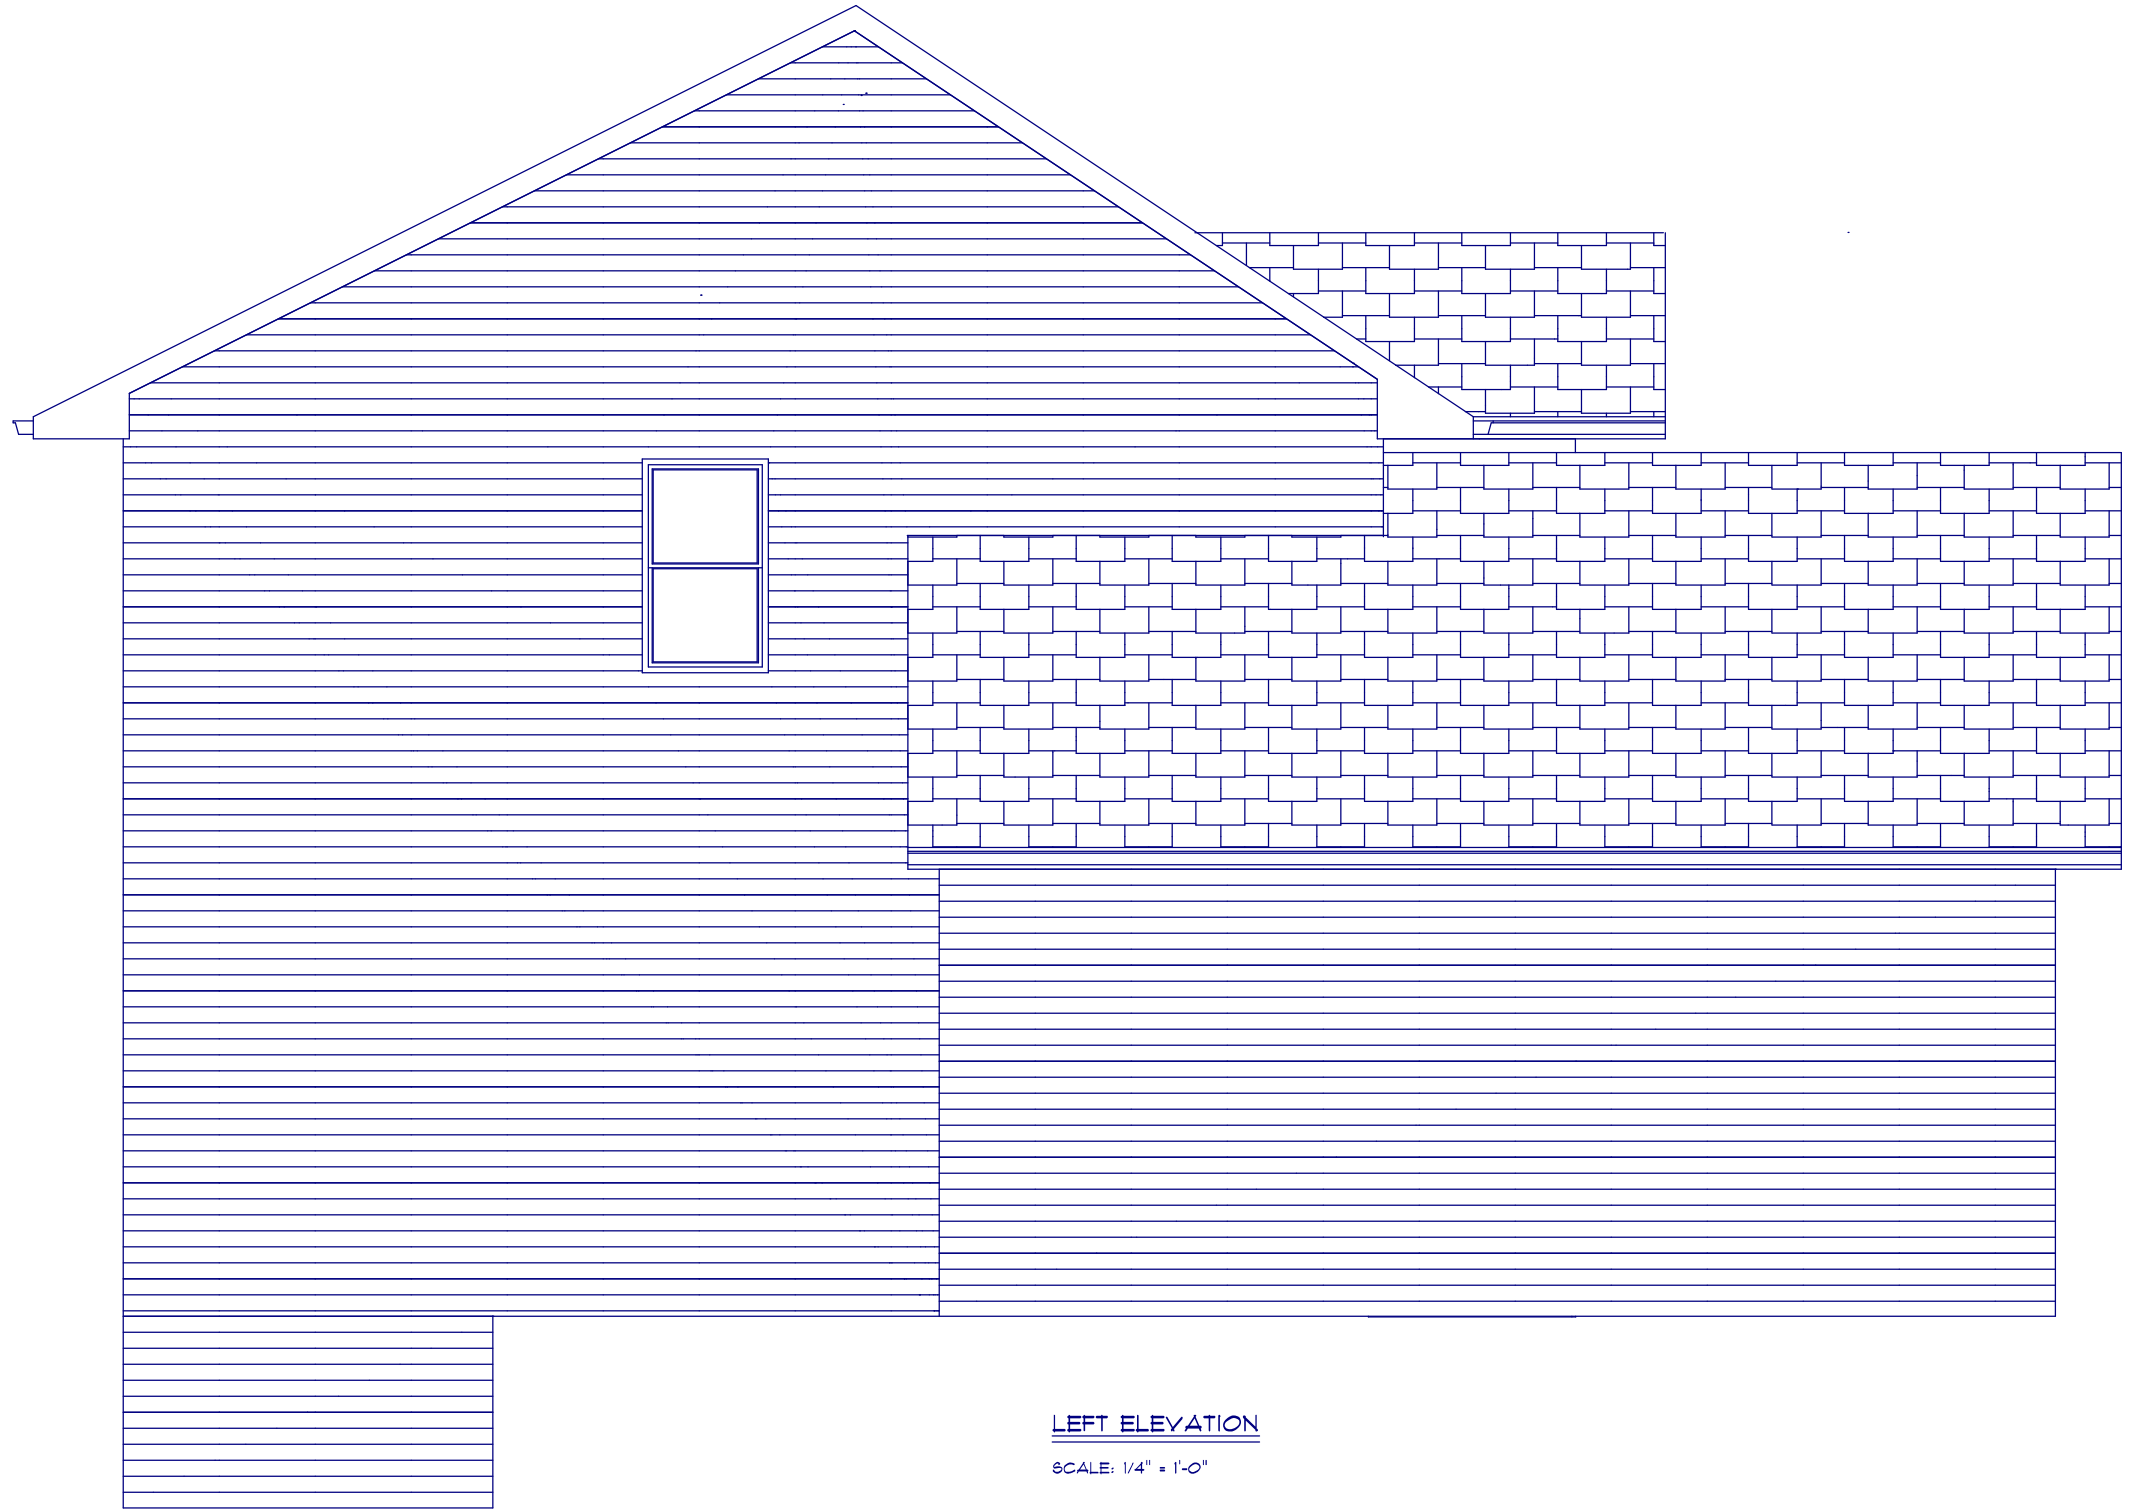

LEFT ELEVATION  
SCALE: 1/4" = 1'-0"

Sheet No.

**2**

1605 Green Valley Drive  
Mount Horeb  
Lot 58 Sutter's Prairie Ridge

DATE 7/15/2007

SCALE 1/4" = 1'

DRAWN BY MV

REVISED

**TimberLane Builders LLC**

3441 Timber Lane Cross Plains, WI 53528

Mike Vilstrup Phone: (608) 438-4511 Fax: (608) 798-0428

